


Bridge Creek Logging Unit # 310

Exhibit "A" Map
1:24,000 When Drawn in ANSI D
HK 7-29-19

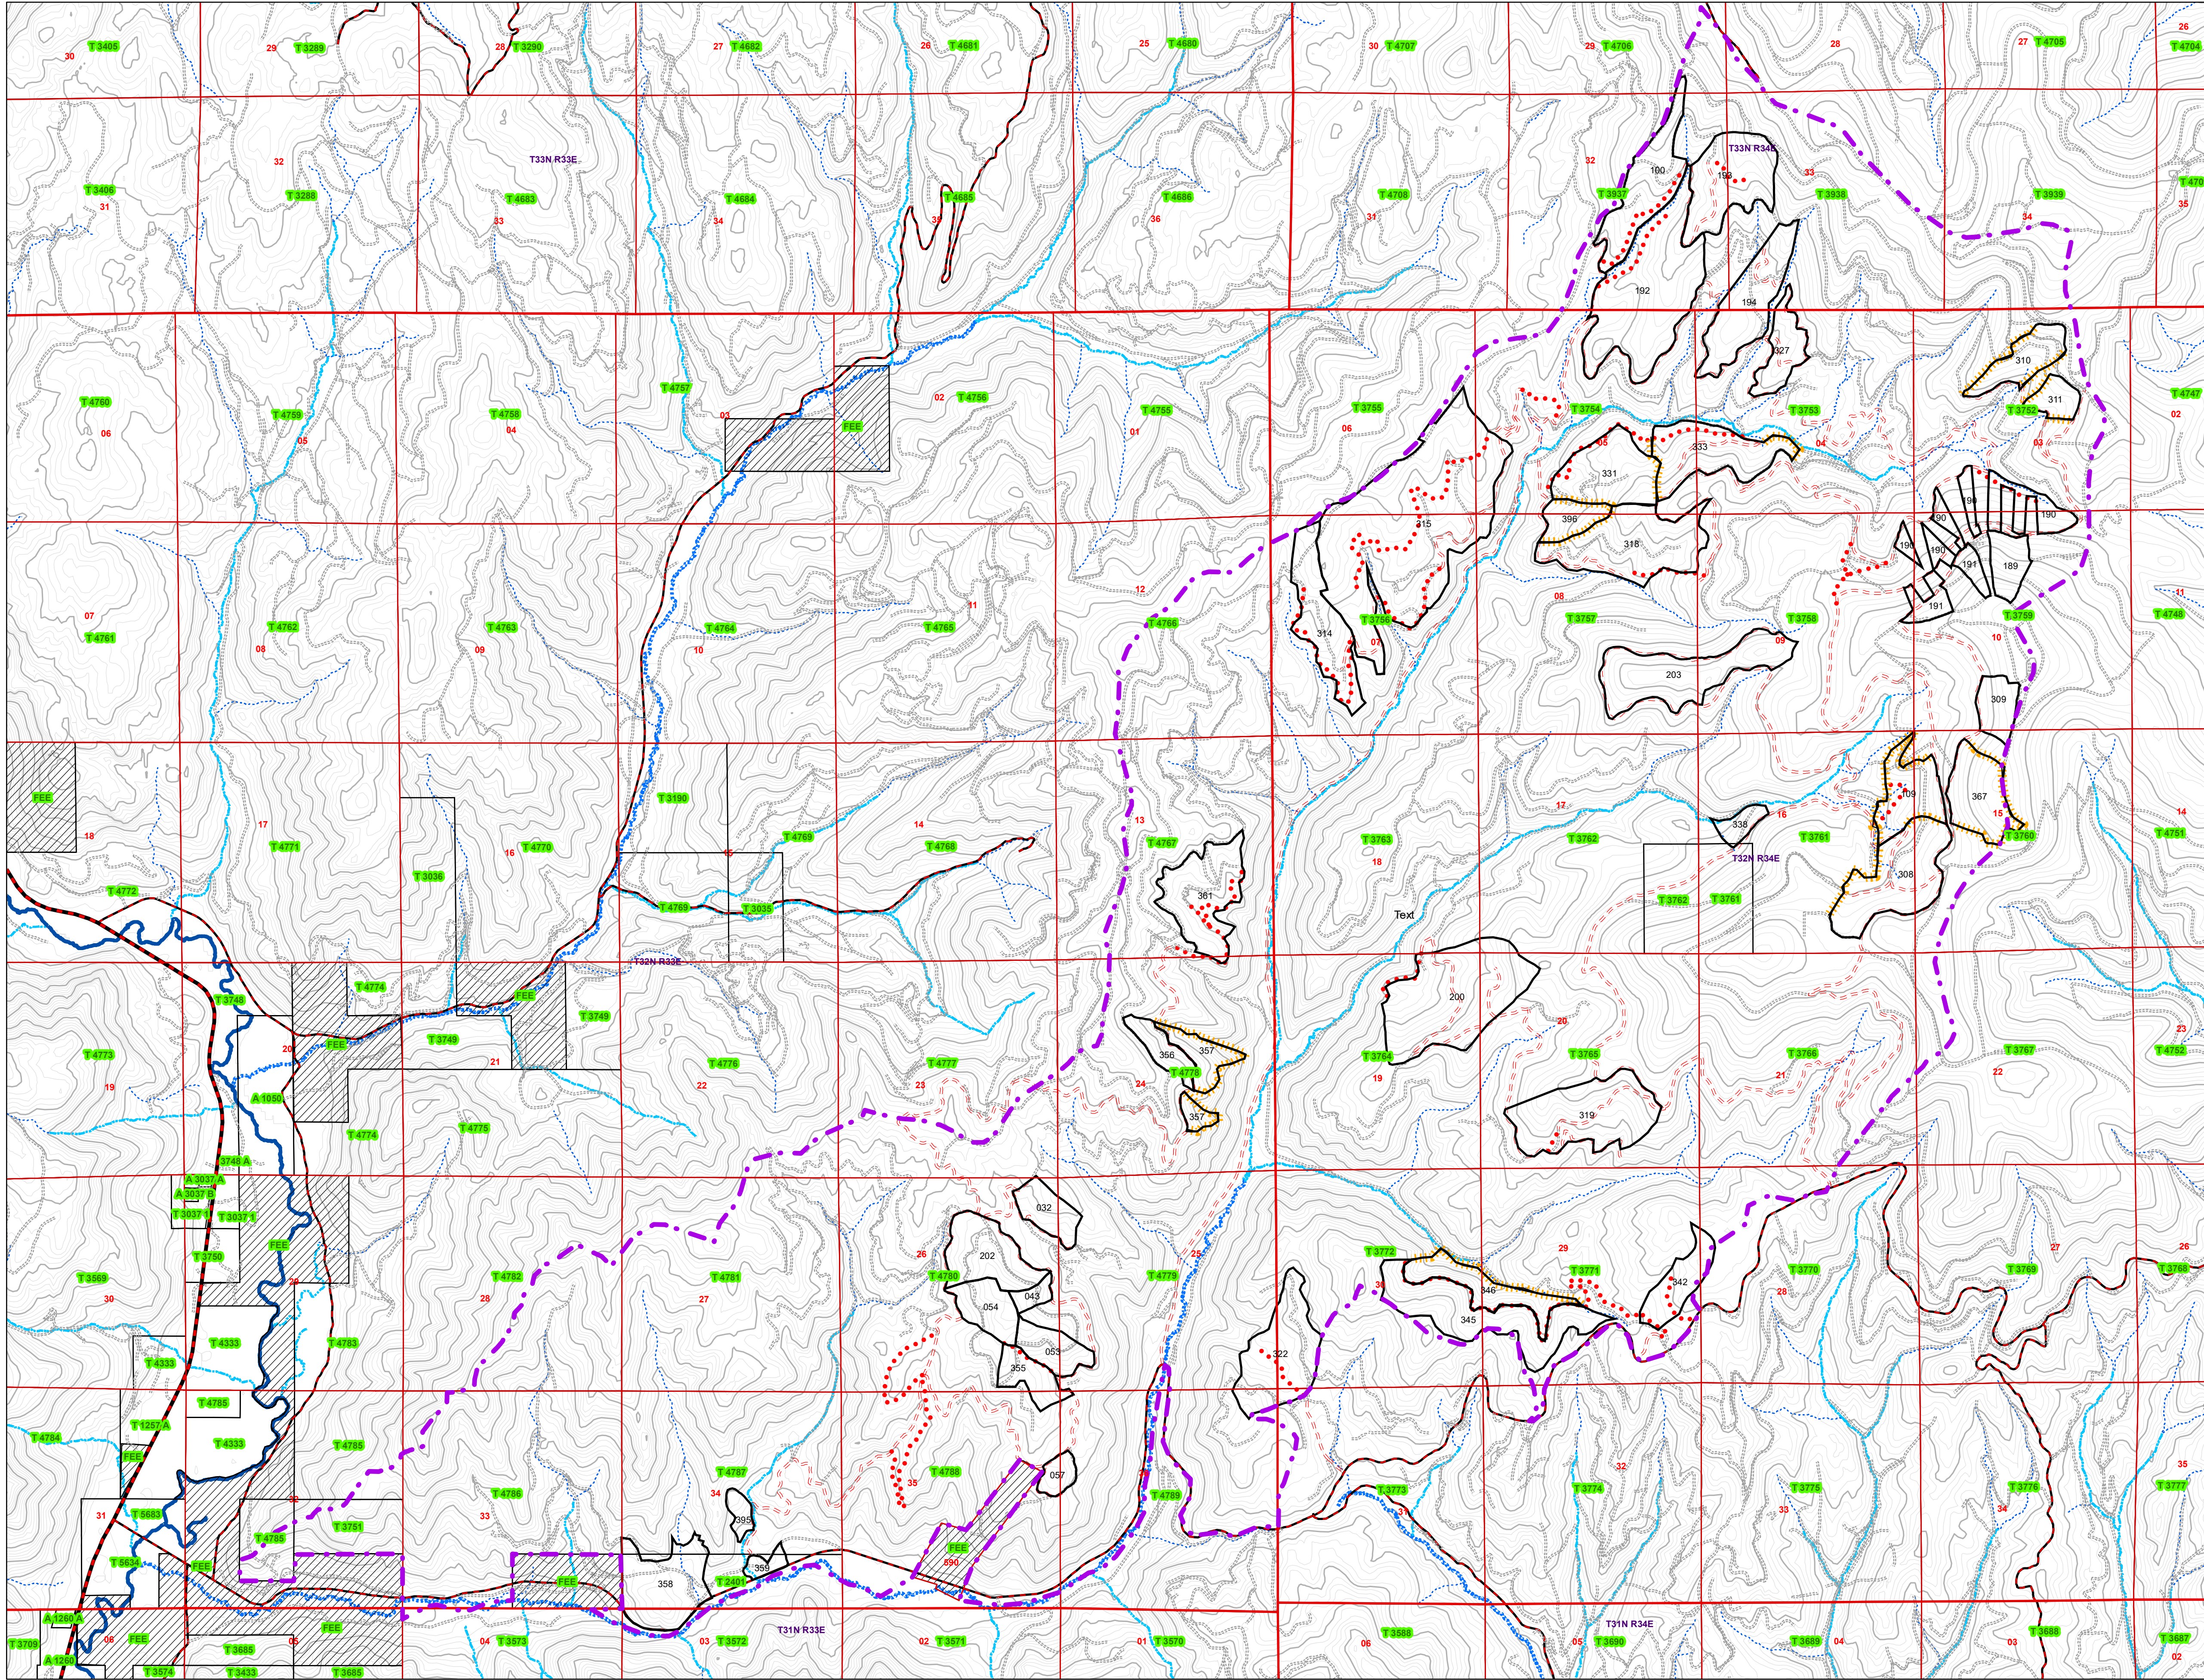

Bridge Creek Logging Unit #310
Unit Activity Table "C"

Block	RX	Skidding System	Acres	Seasonal Restriction	Whole Tree	Slashing	Lop/Scatter	SP/SD	Dozer Line		
32	ST/OR	T	33.8	W	No	No	Yes	NONE			
43	ST/OR	T	11.3	W	No	No	Yes	NONE			
53	ST/OR	T	34.5	W	No	No	Yes	NONE			
54	ST/OR	T	39.1	W	No	No	Yes	NONE			
57	ST/OR	T	15.8	W	No	No	Yes	NONE			
100	ST/OR	T	71.6	W	No	No	Yes	NONE			
109	ST	T	56.6	NONE	Yes	Yes	No	BB	7,766		
189	RRT	T	29.1	NONE	Yes	No	No	MSP			
190	RRT	T	67.4	S/W	Yes	No	No	MSP			
191	RRT	T	30.5	S/W	Yes	No	No	MSP			
192	SW	T	161.0	NONE	Yes	No	No	MSP			
193	RRT	T	89.8	NONE	Yes	No	No	MSP			
194	ST	T	81.8	NONE	Yes	No	No	MSP			
200	ST	T	162.3	NONE	Yes	No	No	MSP			
202	SW	T	66.9	NONE	Yes	No	No	MSP			
203	RRT	T	109.5	NONE	Yes	No	No	MSP			
308	ST	T	102.6	NONE	OP	Yes	No	BB	4,949		
309	RRT	T	29.3	NONE	Yes	No	No	MSP			
310	RRT	T	42.7	NONE	No	Yes	No	BB	5,551		
311	ST	T	21.8	NONE	No	Yes	No	BB	3,225		
314	RRT	T	66.9	NONE	OP	No	No	MSP			
315	ST	T	345.5	NONE	Yes	No	No	MSP			
318	RRT	T	117.3	NONE	Yes	No	No	MSP			
319	ST	T	114.9	NONE	Yes	No	No	MSP			
322	ST	T	95.0	NONE	Yes	No	No	MSP			
327	RRT	T	37.3	NONE	Yes	No	No	MSP			
331	RRT	T	82.5	NONE	Yes	No	No	MSP			
333	RRT	C	78.5	NONE	No	Yes	No	BB	4,142		
338	RRT	C	15.0	W	Yes	No	No	MSP			
342	SW	T	42.2	W	Yes	No	No	NONE			
345	RRT	T	110.4	S/W	Yes	No	No	MSP			
346	RRT	C	52.2	S/W	Yes	Yes	No	BB	4,707		
355	ST	T	31.2	S/W	Yes	No	No	MSP			
356	RRT	C	40.9	S	No	Yes	No	BB	6,165		
357	RRT	T	25.9	S	No	No	No	MSP			
358	ST	T	83.4	S/W	Yes	No	No	MSP			
359	CT	T	10.5	W	Yes	No	Yes	NONE			
361	RRT	T	79.3	NONE	Yes	No	No	MSP			
367	RRT	T	62.3	NONE	Yes	Yes	No	BB	5,249		
395	CT	T	11.9	NONE	No	No	Yes	NONE			
396	RRT	T	28.0	NONE	OP	Yes	No	BB	3,686		
			2,788.5							45,438	

RRT = Regeneration with Reserve Trees Cut
ST = Seed Tree Cut
ST/OR = Seed Tree/Over Story Removal Cut
SW = Shelter Wood Cut
CT = Commercial Thin Cut

S/W = Summer or Winter
S = Summer / July 1 to November 1
W = 24" of snow or 2" of frost
SP/SD = Site Prep/Slash Disposal
Dozer Line = 45,438 feet
MSP = Excavator Piling = 2,032.2 ACRES
BB = Broadcast Burn = 485.6 ACRES

Cable Logging Acres = 186.6
Tractor Logging Acres = 2,601.9

Legend

- sptsp selection
- Township
- Sections
- Blocks
- State
- BIA
- County
- Inactive
- New
- Reconstruction
- Dozerline

Ownership

- Allotment Trust
- FEE
- Tribal Trust

Roads

- State
- BIA
- County
- Inactive
- New
- Reconstruction
- Dozerline

Streams

- 1
- 2
- 3
- 4
- 200' Contours
- 40' Contours

