


Wilmont Creek Exhibit "A" Map

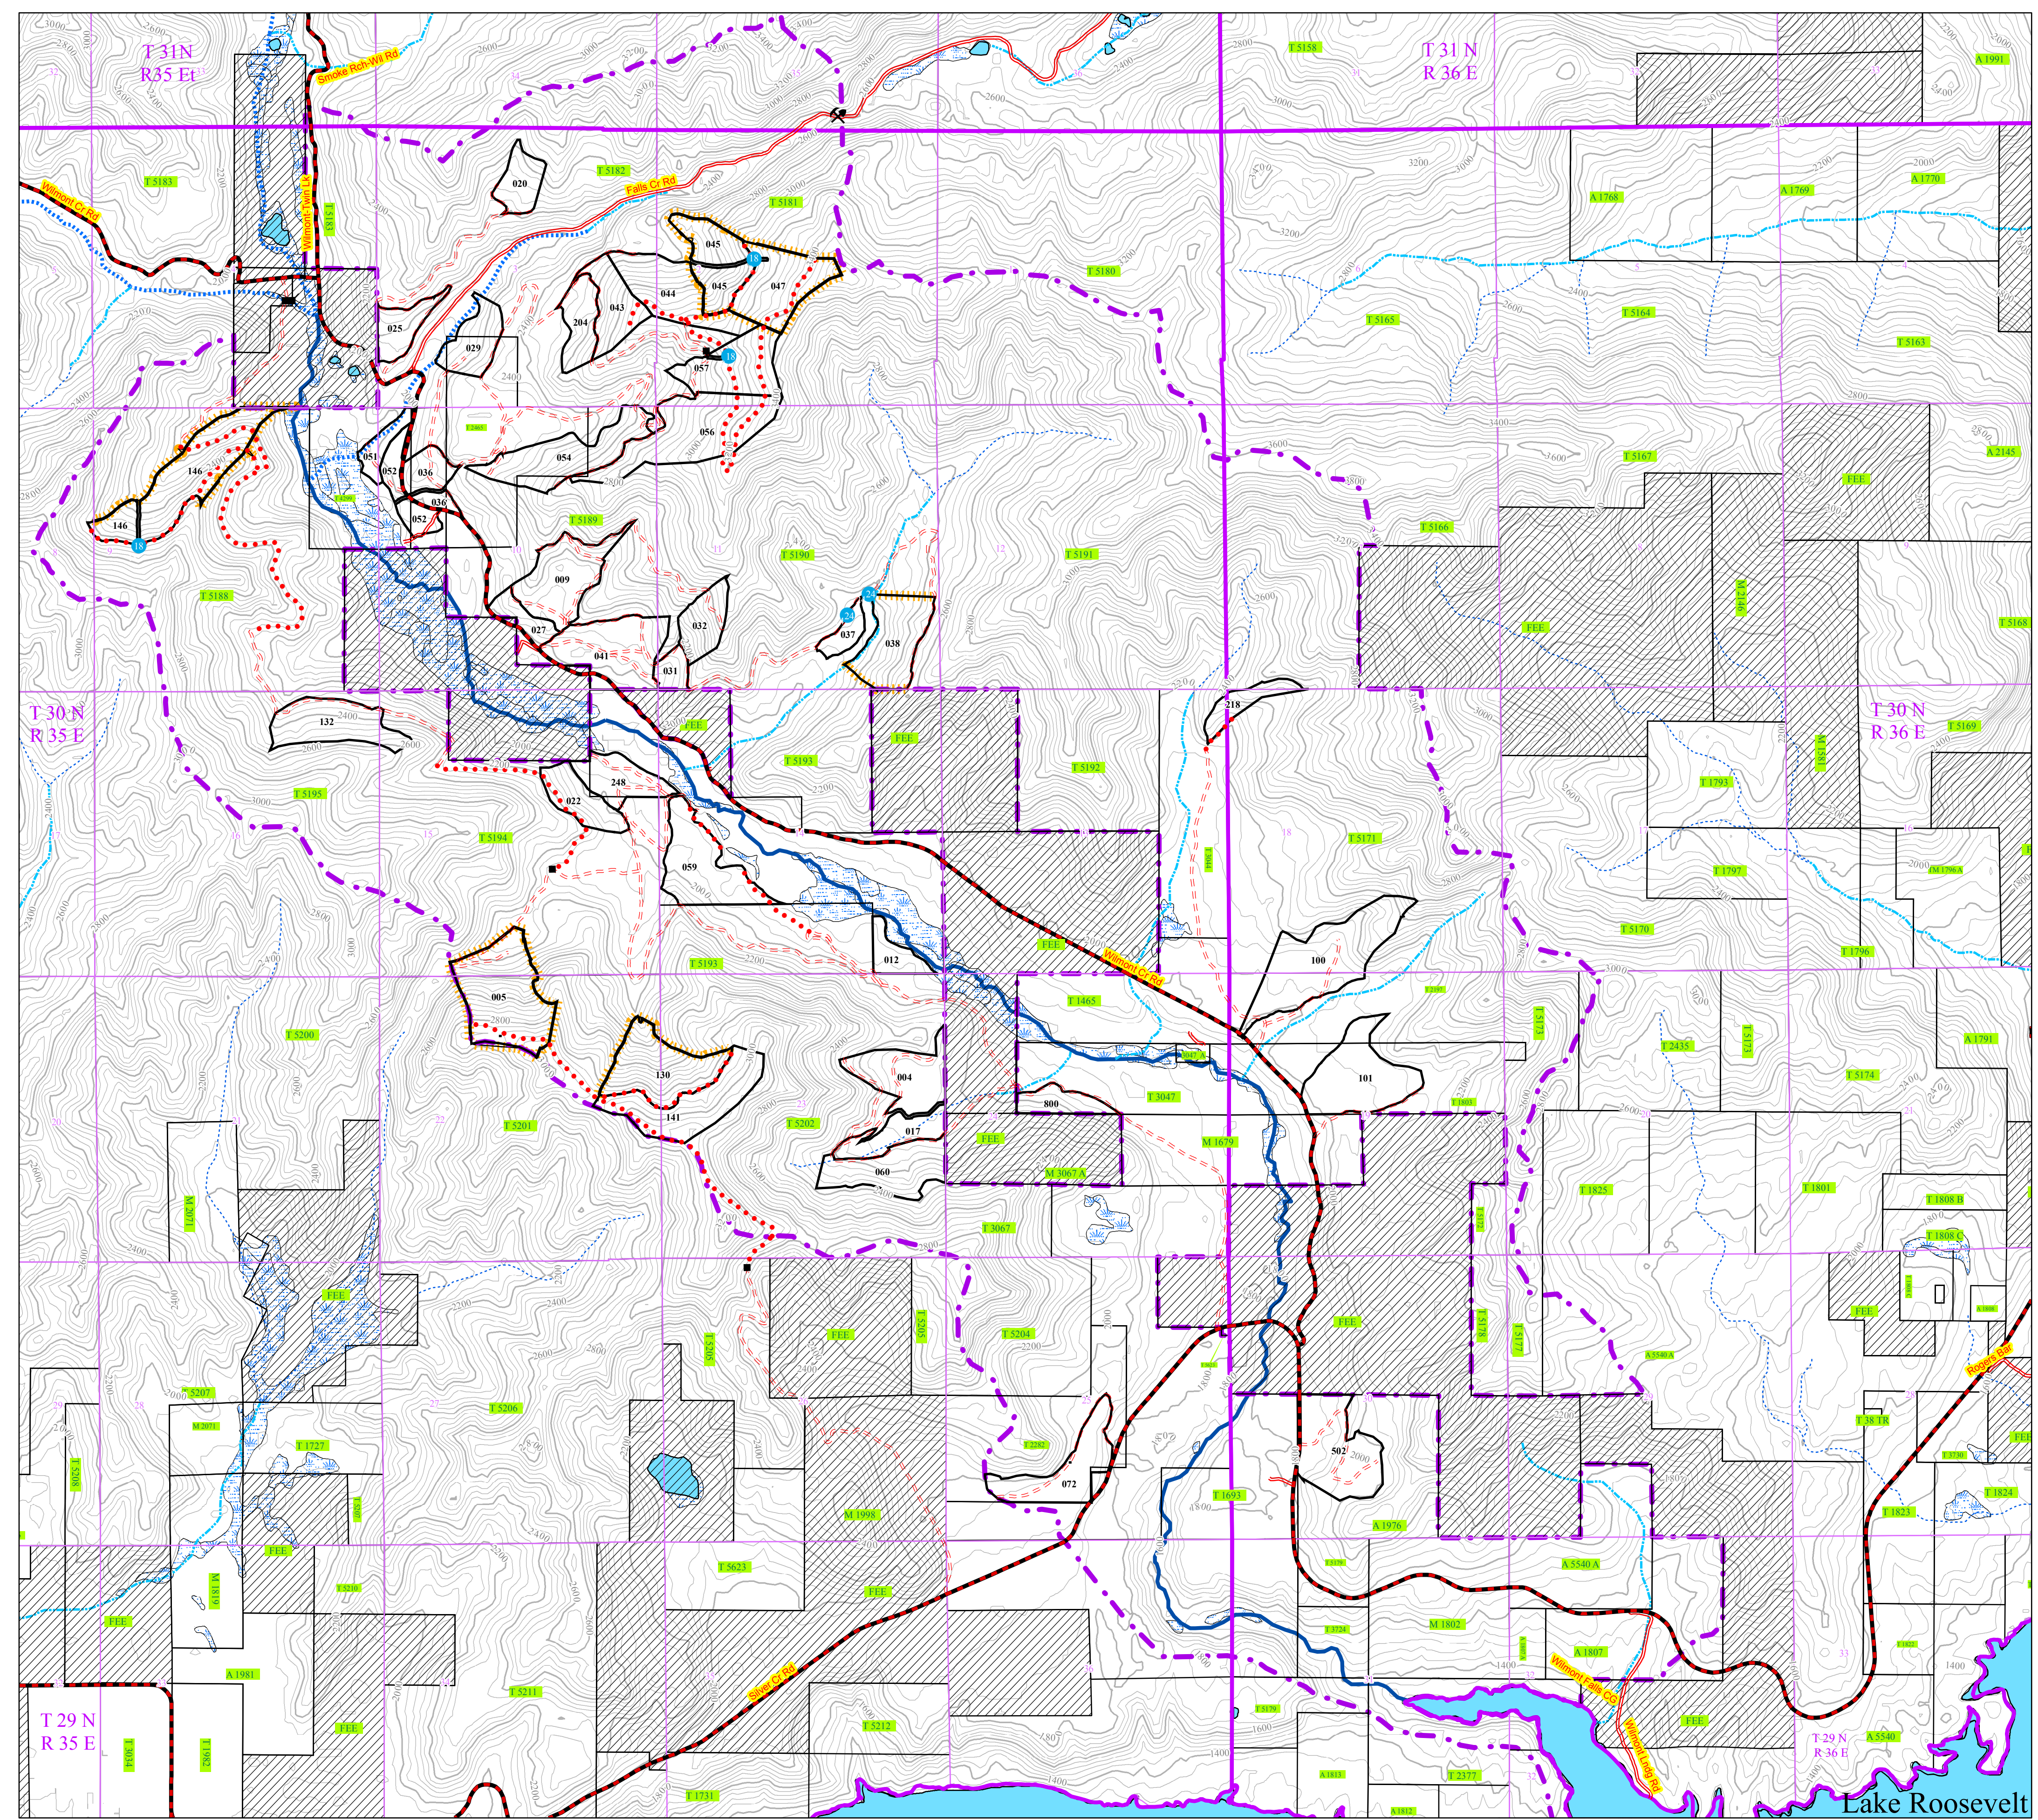

Legend

- Boundary
- 16 Sections
- 022 Blocks

Roads

- BIA
- County
- Existing
- Reconstruct
- Proposed Roads

Streams

- Type I
- Type II
- Type III
- Type IV

- T5540 Tribal
- Fee
- A1976 Allotment
- Lakes
- Wetlands

Contours




- 200 foot
- 40 foot
- Dozer Lines
- Culvert
- Bridge
- Closures
- Borrow Pit

Unit Activity Table Wilmont Creek							
Block	Acres	Treatment	System	Slash Disposal	Dozerline in Feet	Whole Tree Skid	Seasonal Restriction
004	38	ST	T	EP		YES	
005	63	ST	C	BB	7,511	NO	
009	44	OR	T	LS		NO	8/15-4/15
012	14	ST	T	EP		YES	
017	22	ST	T	EP		NO	
020	18	CT	T	LS		NO	8/15-4/15
022	24	ST	T	EP		OPTIONAL	
025	18	OR	T	LS		NO	8/15-4/15
027	13	SAN	T	n/a		NO	8/15-4/15
029	25	OR	T	LS		NO	8/15-4/15
031	10	OR	T	LS		NO	8/15-4/15
032	21	ST/OR	T	LS		NO	8/15-4/15
036	47	OR	T	LS		NO	8/15-4/15
037	10	CT	T	LS		NO	
038	41	ST	C	BB	2,986	NO	
041	53	OR	T	LS		NO	8/15-4/15
043	27	CT	T	LS		NO	8/15-4/15
044	58	CT	C	LS		NO	8/15-4/15
045	34	SW	C	BB		NO	
047	41	ST	C	BB	9,263	NO	
051	11	CT	T	LS		NO	8/15-4/15
052	18	OR	T	LS		NO	8/15-4/15
054	48	ST	T	EP		NO	
056	66	ST	T	EP		NO	
057	39	SW	T	EP		NO	8/15-4/15
059	49	ST	T	EP		OPTIONAL	
060	39	ST	T	EP		OPTIONAL	
072	40	ST	T	EP		NO	8/15-4/15
100	72	ST/OR	T	EP		NO	8/15-4/15
101	54	ST	T	EP		OPTIONAL	
130	47	ST	C	BB	3,923	NO	
132	39	ST	T	EP		NO	
141	49	ST	T	EP		OPTIONAL	
146	65	ST	C	BB	8,218	OPTIONAL	
204	22	ST	T	EP		OPTIONAL	
218	18	OR	T	LS		NO	8/15-4/15
248	26	ST	T	EP		OPTIONAL	
800	17	ST	T	EP		OPTIONAL	
1976	58	CT	T	LS		NO	8/15-4/15
Total:	1,398					31,901	

TREATMENT
 ST Seedtree
 OR Overstory Removal
 ST/OR Seedtree/Overstory Removal
 SW Shelterwood
 CT Commercial Thin
 SAN Sanitation

System
 T Tractor
 C Cable

Slash Disposal
 EP Excavator Pile
 LS Lop & Scatter
 BB Broadcast Burn
 HP Handpile

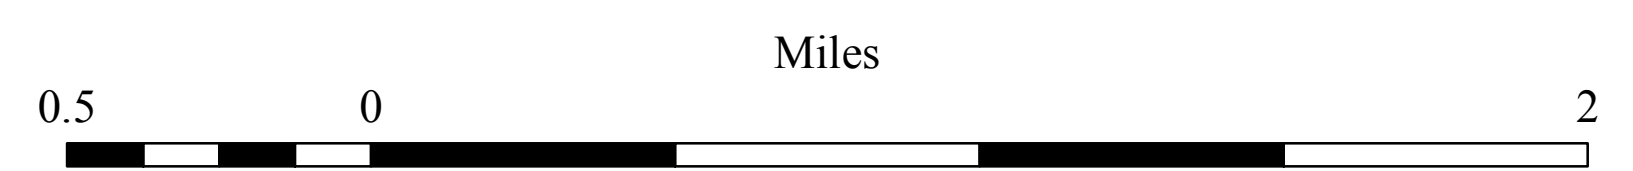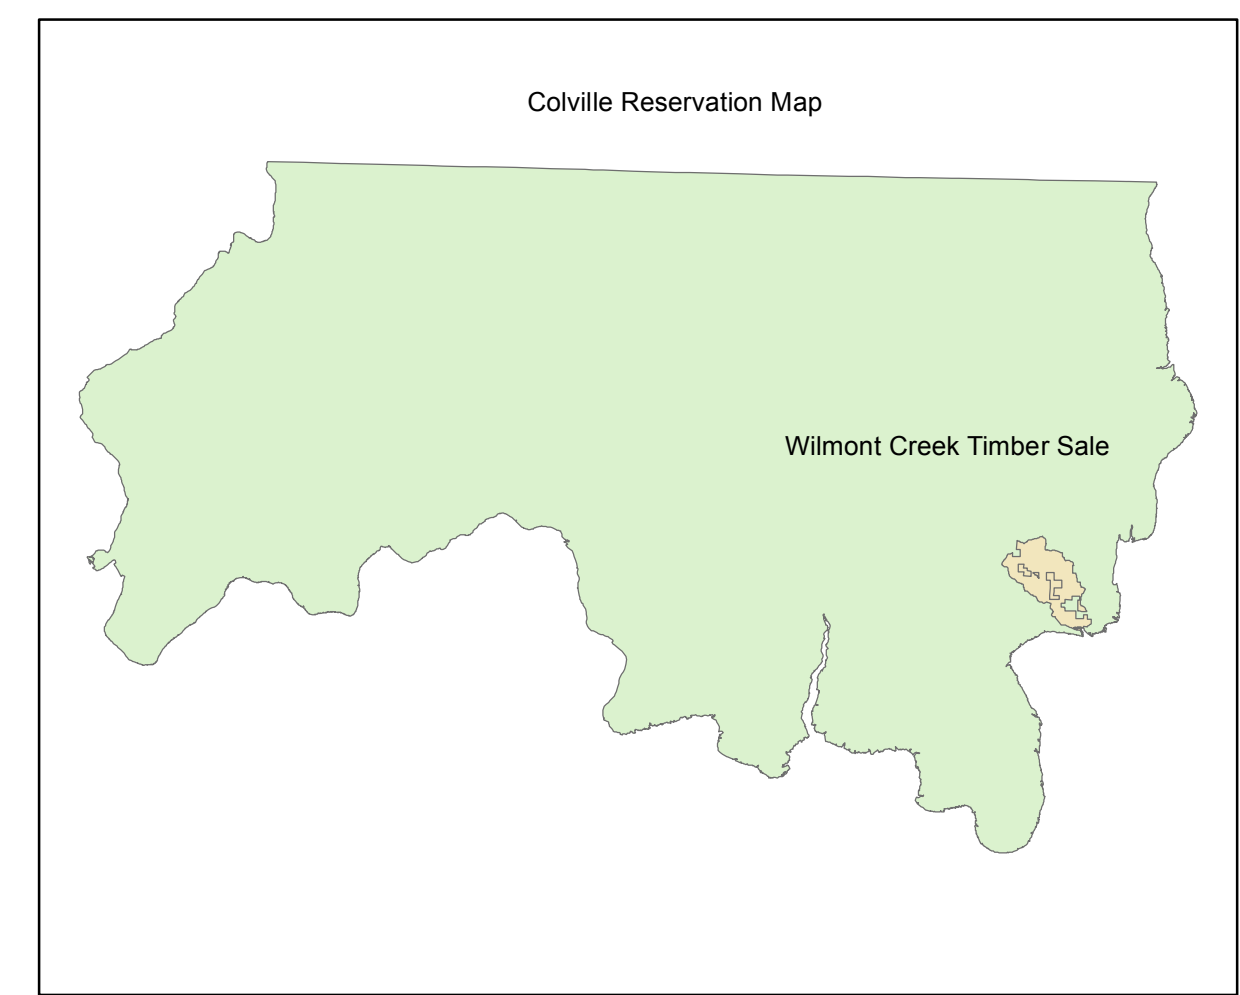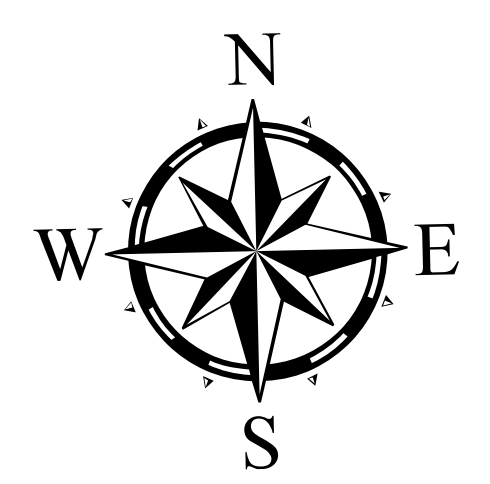

1:20,000